


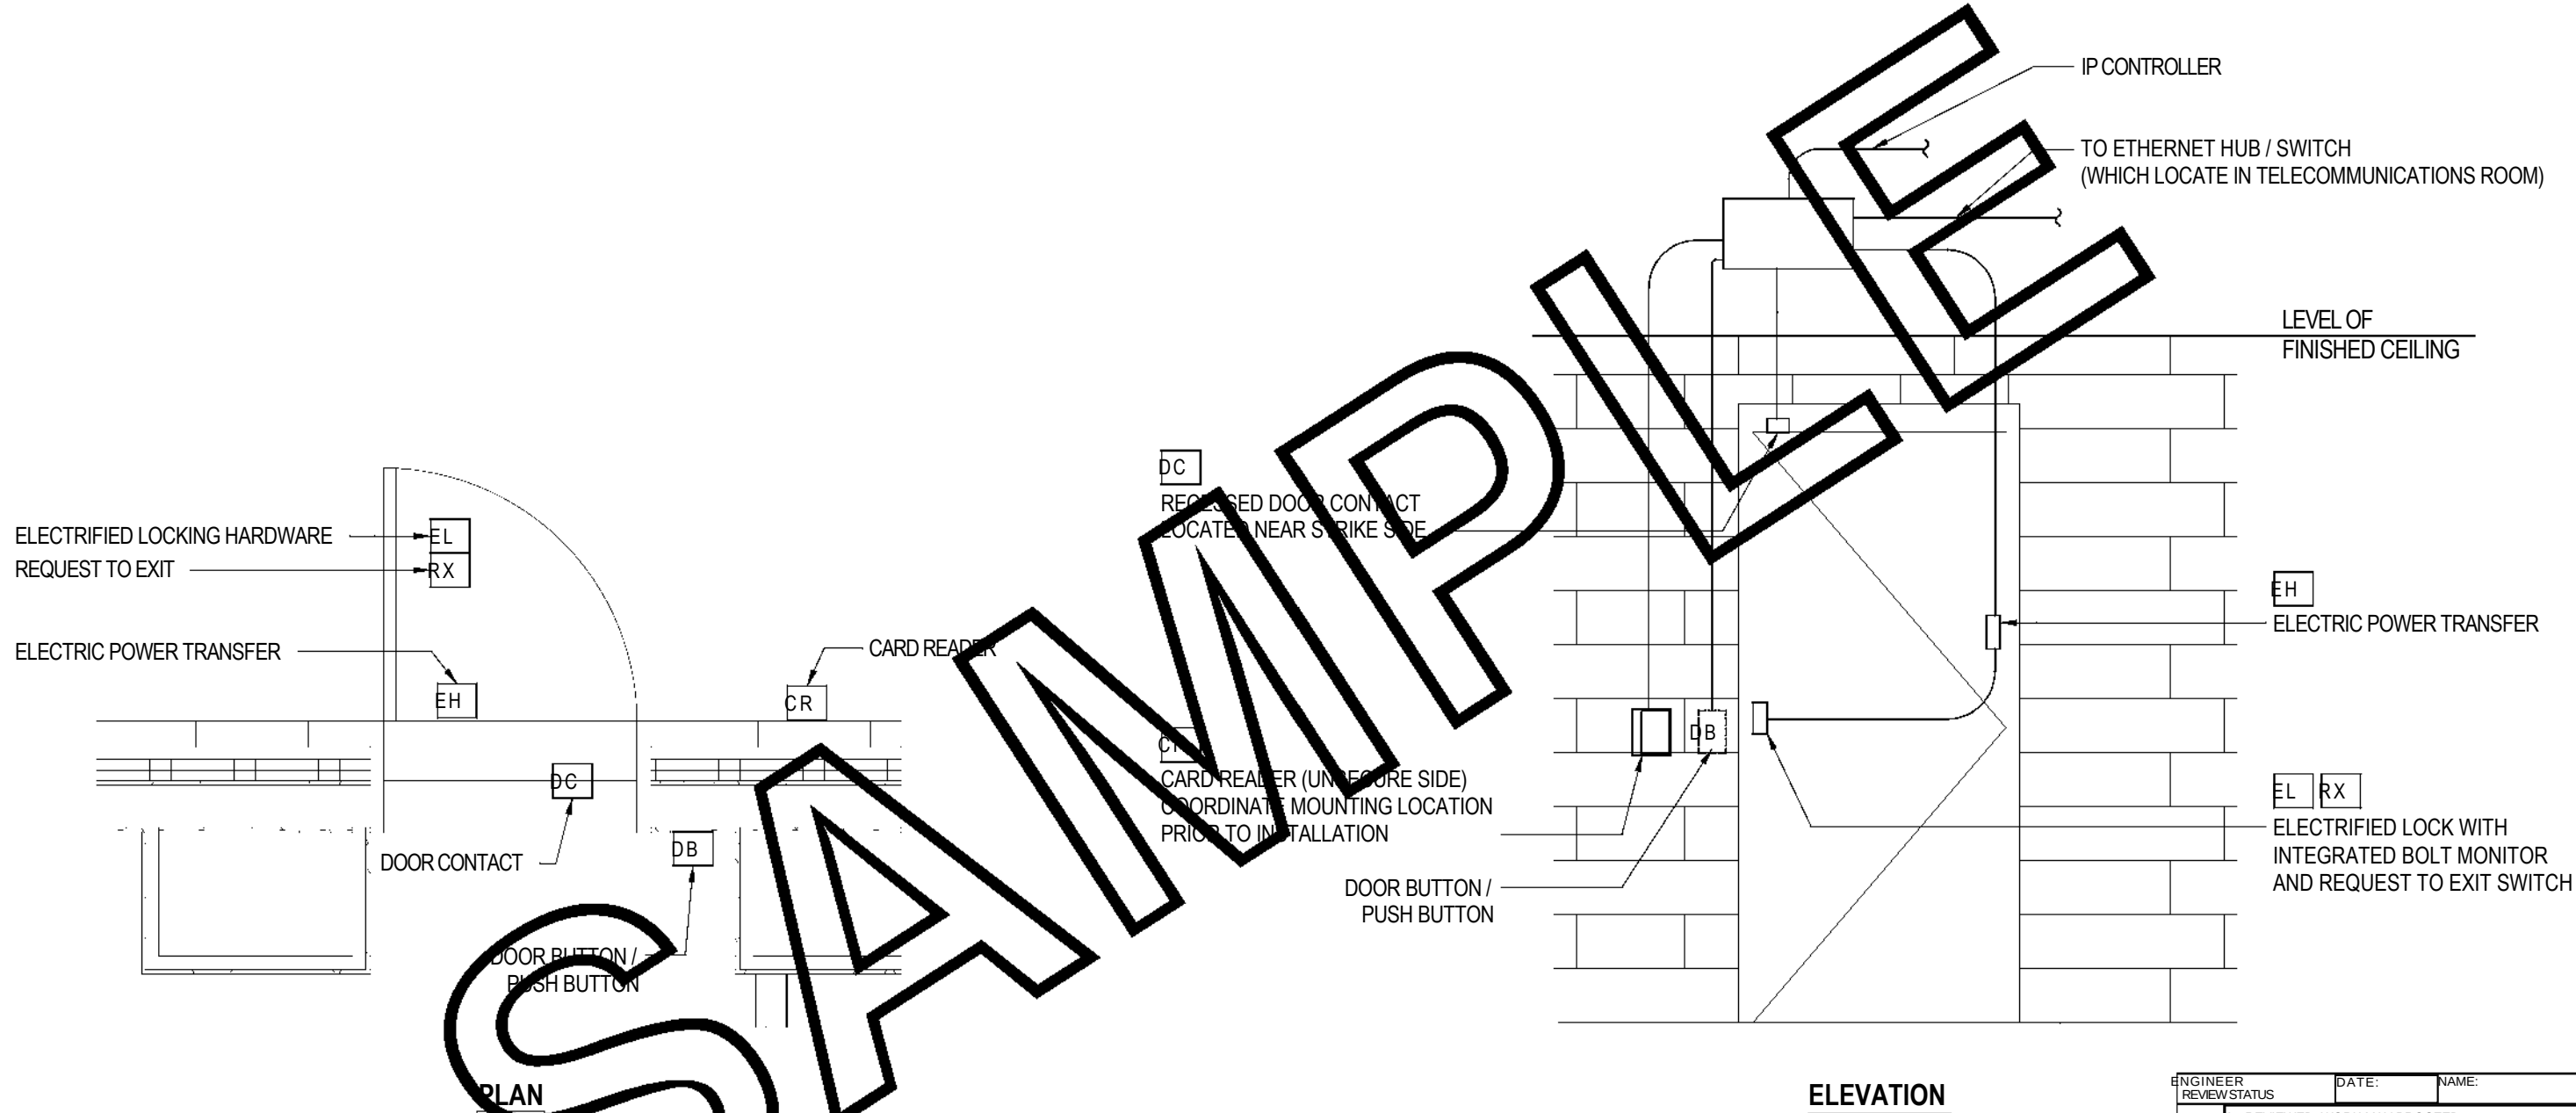

B - REVIEWED WITH COMMENTS; REVISE & RESUBMIT; WORK MAY PROCEED SUBJECT TO INCORPORATION OF COMMENTS
C - OBJECTION - REVISE & RESUBMIT; WORK MAY NOT PROCEED

ENGINEER REVIEW STATUS	DATE:	NAME:
A - REVIEWED; WORK MAY PROCEED		
D - REJECTED	E - REVIEW NOT REQUIRED; WORK MAY PROCEED	

- NOTE:**
- THIS DRAWING IS ISSUED ONLY AS A SAMPLE FOR STANDARD DRAWINGS.
 - ENTITY SHALL IDENTIFY AND DEVELOP STANDARD DRAWINGS FOR USE ON ITS PROJECTS.
 - GENERAL NOTES ON STANDARD DRAWINGS TO CONTAIN, AS A MINIMUM, REFERENCE TO RELEVANT KEY DESIGN REQUIREMENTS (e.g. SPECIFICATION, MATERIAL, CODES, ETC.)
 - WHEREVER APPROPRIATE MATERIAL TAKE OFF (MTO) IN A TABLE FORMAT TO BE PROVIDED IN THE DRAWING WITH DETAILS OF EACH COMPONENT (e.g. BOLTS, SUPPORT, STEEL SECTION, FLANGE, GLAND, ETC.)
 - REFERENCE TO GENERAL NOTES, LEGENDS, ABBREVIATIONS, SECTION DETAILS, ETC., AS APPROPRIATE, TO BE PROVIDED ON STANDARD DRAWINGS.
 - STANDARD DRAWINGS SHALL UNDERGO CHECKING APPROVAL PROCESS.

002	27/03/19 BORDER CHANGED AND ISSUED FOR USE								
000	06/11/17 ISSUED FOR USE								

REV. No	DATE	REASON FOR ISSUE
DRAWING STATUS		
ISSUED FOR USE		
PROJECT REFERENCE -		
FACILITY No. XXX		
CONTRACT No. X		
SCALE	DRAWING No.	REV
NTS	EPM-KEE-05-000007	002

STANDARD DRAWING ACCESS CONTROL DOOR DETAILS SHEET 1 OF 1	ARABIC TITLE	PROJECT TITLE 1 PROJECT TITLE 2 PROJECT TITLE 3	ARABIC TITLE	
--	--------------	---	--------------	---