


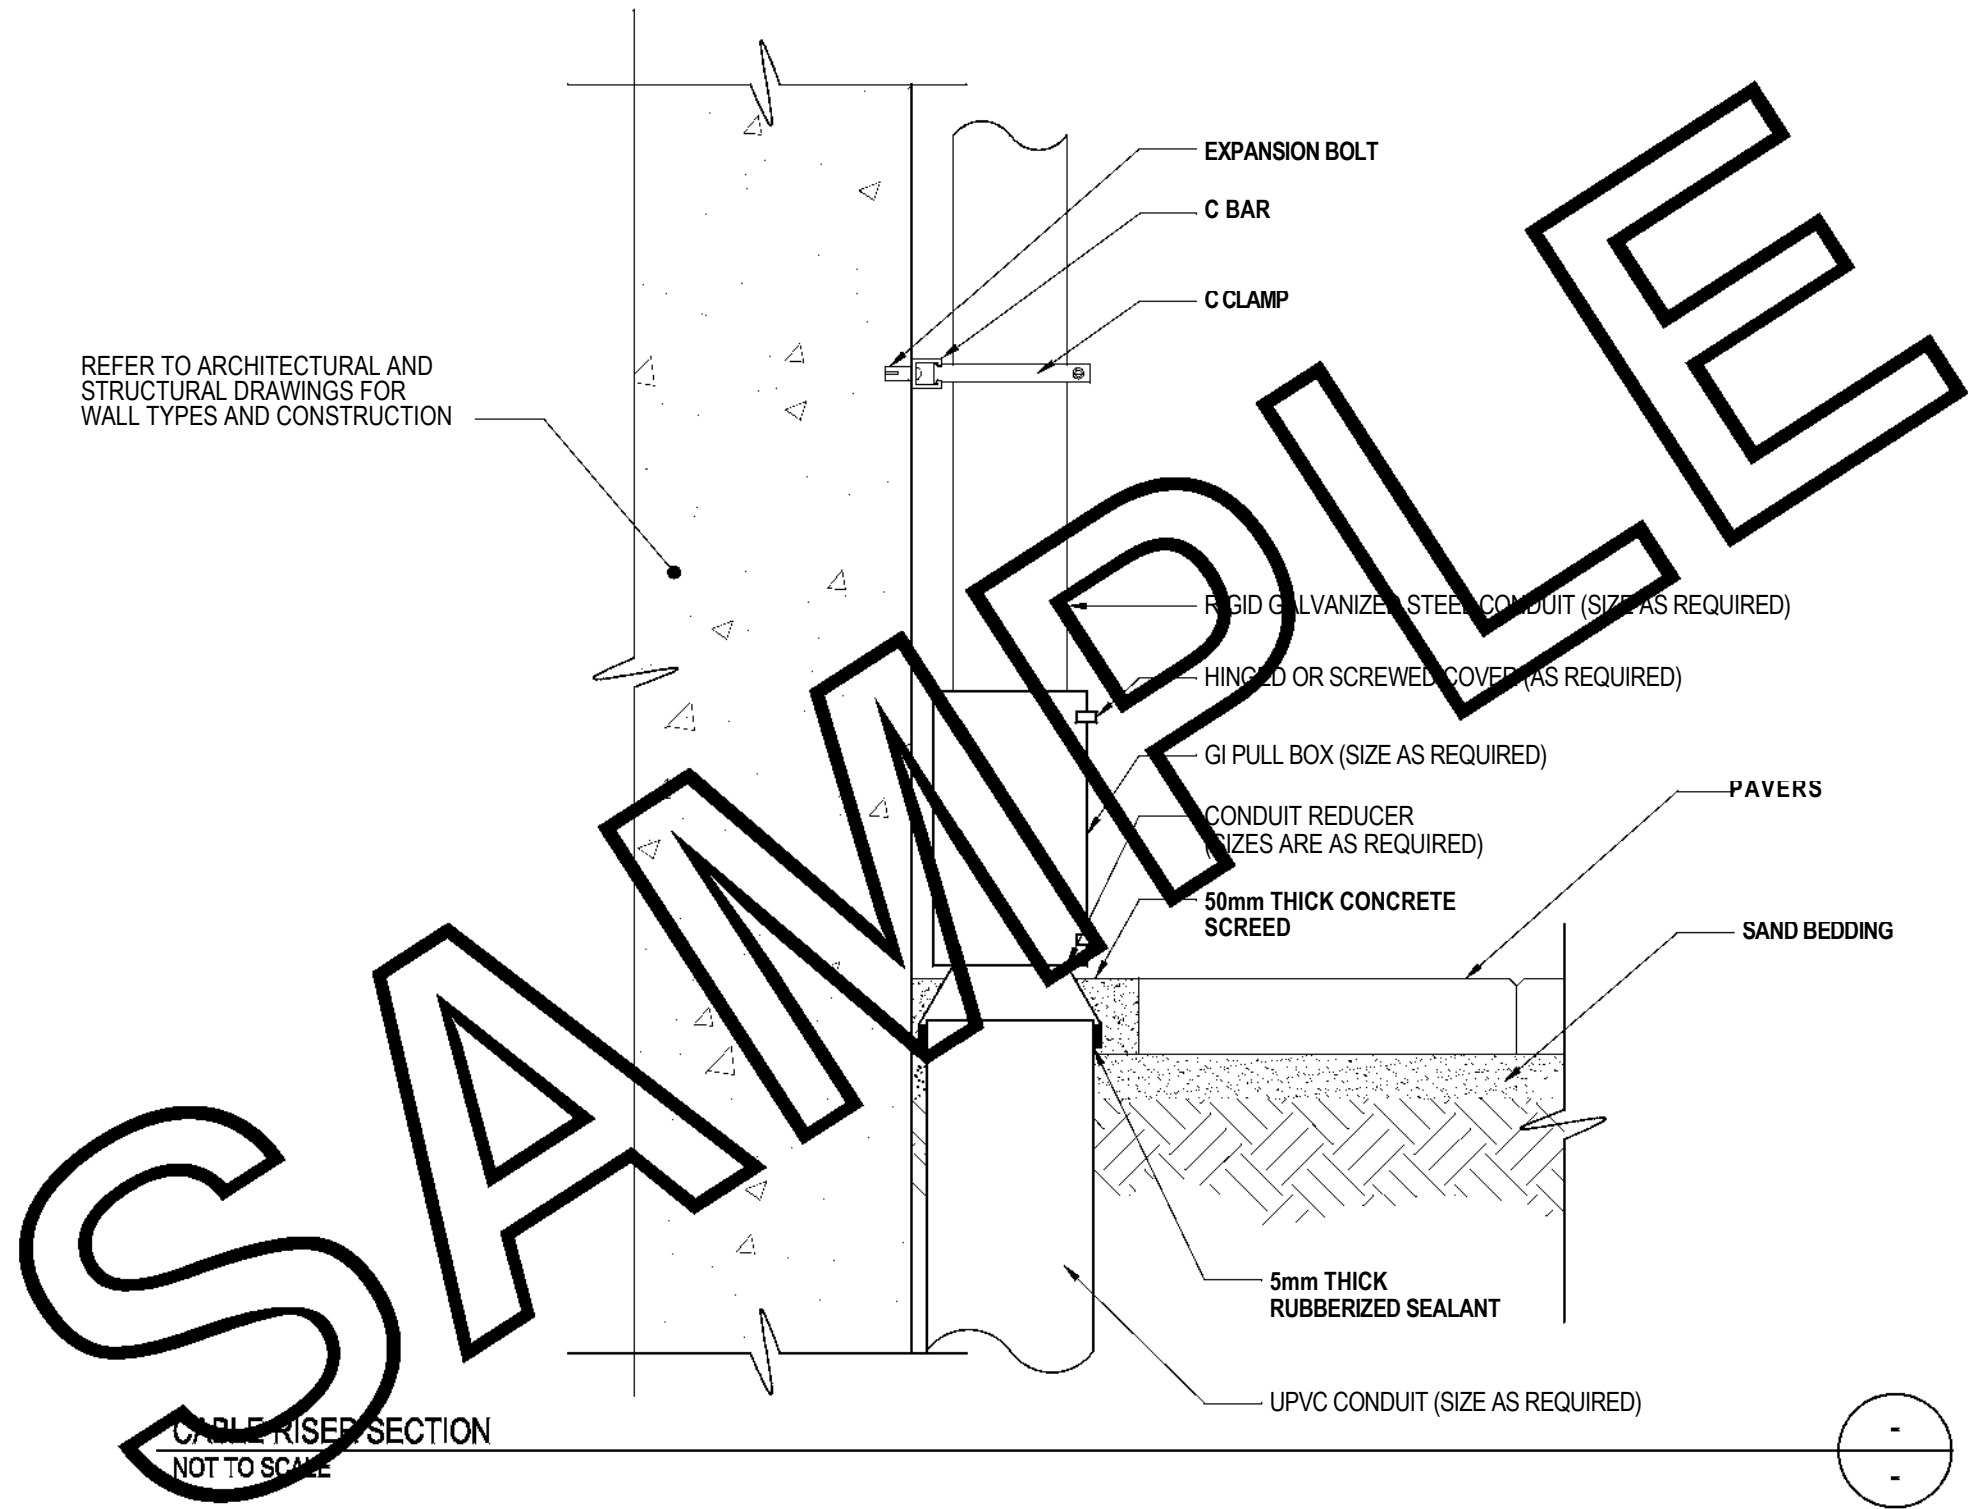

NOTE:

1. THIS DRAWING IS ISSUED ONLY AS A SAMPLE FOR STANDARD DRAWINGS.
2. ENTITY SHALL IDENTIFY AND DEVELOP STANDARD DRAWINGS FOR USE ON ITS PROJECTS.
3. GENERAL NOTES ON STANDARD DRAWINGS TO CONTAIN, AS A MINIMUM, REFERENCE TO RELEVANT KEY DESIGN REQUIREMENTS (e.g. SPECIFICATION, MATERIAL, CODES, ETC.)
4. WHEREVER APPROPRIATE MATERIAL TAKE OFF (MTO) IN A TABLE FORMAT TO BE PROVIDED IN THE DRAWING WITH DETAILS OF EACH COMPONENT (e.g. BOLTS, SUPPORT, STEEL SECTION, FLANGE, GLAND, ETC.)
5. REFERENCE TO GENERAL NOTES, LEGENDS, ABBREVIATIONS, SECTION DETAILS, ETC., AS APPROPRIATE, TO BE PROVIDED ON STANDARD DRAWINGS.
6. STANDARD DRAWINGS SHALL UNDERGO CHECKING APPROVAL PROCESS.

ENGINEER REVIEW STATUS	DATE:	NAME:
A - REVIEWED; WORK MAY PROCEED		
B - REVIEWED WITH COMMENTS; REVISE & RESUBMIT; WORK MAY PROCEED SUBJECT TO INCORPORATION OF COMMENTS		
C - OBJECTION - REVISE & RESUBMIT; WORK MAY NOT PROCEED		
D - REJECTED		
E - REVIEW NOT REQUIRED; WORK MAY PROCEED		

REV. No	DATE	REASON FOR ISSUE	رسمت	مراجعة	تصميم	مراجعة	مراجعة	مراجعة	مراجعة	مراجعة	مراجعة
002	27/03/19	BORDER CHANGED AND ISSUED FOR USE									
000	06/11/17	ISSUED FOR USE									

DRAWING STATUS											
ISSUED FOR USE											
PROJECT REFERENCE -											
FACILITY No. X X X											
CONTRACT No. X											
SCALE			DRAWING No.							REV	
NTS			EPM-KEE-05-000004							002	

STANDARD DRAWING		PROJECT TITLE 1		
CABLE RISER SECTION	ARABIC TITLE	PROJECT TITLE 2	ARABIC TITLE	
SHEET 1 OF 1		PROJECT TITLE 3		