


Level - 3 - E, External Electronic documents once printed, are uncontrolled and may become out-dated. Refer to ECMS for current revision

Level - 3 - E, External

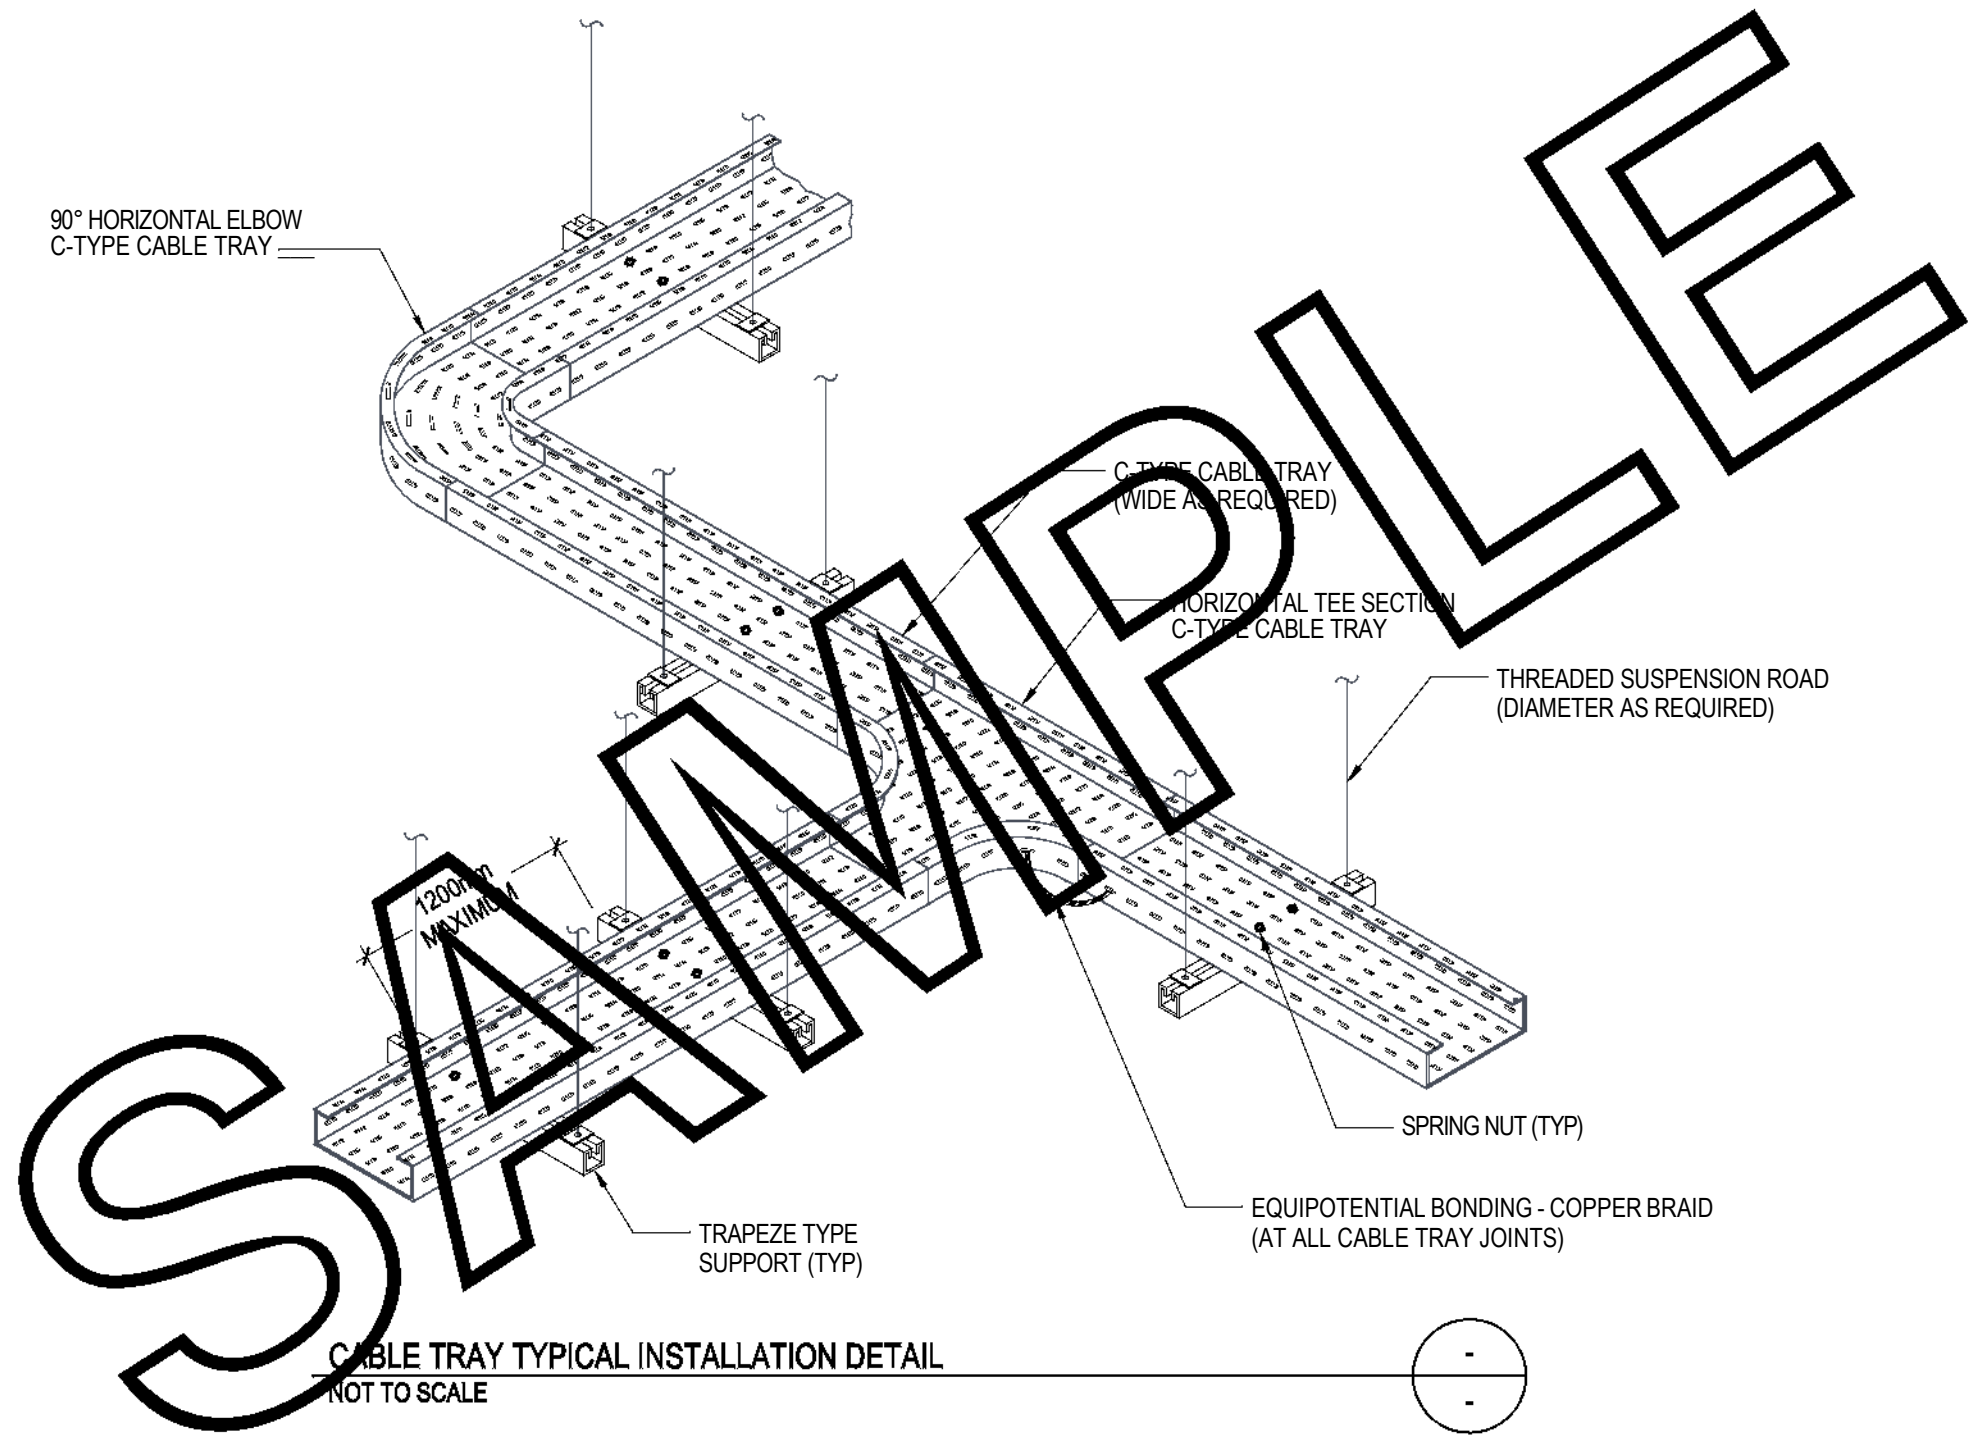

CABLE TRAY TYPICAL INSTALLATION DETAIL
NOT TO SCALE

NOTE:

- 1. THIS DRAWING IS ISSUED ONLY AS A SAMPLE FOR STANDARD DRAWINGS.
- 2. ENTITY SHALL IDENTIFY AND DEVELOP STANDARD DRAWINGS FOR USE ON ITS PROJECTS.
- 3. GENERAL NOTES ON STANDARD DRAWINGS TO CONTAIN, AS A MINIMUM, REFERENCE TO RELEVANT KEY DESIGN REQUIREMENTS (e.g. SPECIFICATION, MATERIAL, CODES, ETC.)
- 4. WHEREVER APPROPRIATE MATERIAL TAKE OFF (MTO) IN A TABLE FORMAT TO BE PROVIDED IN THE DRAWING WITH DETAILS OF EACH COMPONENT (e.g. BOLTS, SUPPORT, STEEL SECTION, FLANGE, GLAND, ETC.)
- 5. REFERENCE TO GENERAL NOTES, LEGENDS, ABBREVIATIONS, SECTION DETAILS, ETC., AS APPROPRIATE, TO BE PROVIDED ON STANDARD DRAWINGS.
- 6. STANDARD DRAWINGS SHALL UNDERGO CHECKING APPROVAL PROCESS.

ENGINEER REVIEW STATUS	DATE:	NAME:
A - REVIEWED; WORK MAY PROCEED		
B - REVIEWED WITH COMMENTS; REVISE & RESUBMIT; WORK MAY PROCEED SUBJECT TO INCORPORATION OF COMMENTS		
C - OBJECTION - REVISE & RESUBMIT; WORK MAY NOT PROCEED		
D - REJECTED		
E - REVIEW NOT REQUIRED; WORK MAY PROCEED		

REV. NO	DATE	REASON FOR ISSUE	رسمت	رسمت	DESIGNED	CHECKED	REVIEWED	رسمت	رسمت	APPROVED
002		27/03/19 BORDER CHANGED AND ISSUED FOR USE								
000		06/11/17 ISSUED FOR USE								
DRAWING STATUS ISSUED FOR USE										

STANDARD DRAWING CABLE TRAY MECH. SUPPORT DETAILS SHEET 1 OF 1	ARABIC TITLE	PROJECT TITLE 1 PROJECT TITLE 2 PROJECT TITLE 3	ARABIC TITLE		PROJECT REFERENCE -					
					FACILITY No. XXX					
					CONTRACT No. X					
					SCALE NTS	DRAWING No. EPM-KEE-05-000002				REV 002