
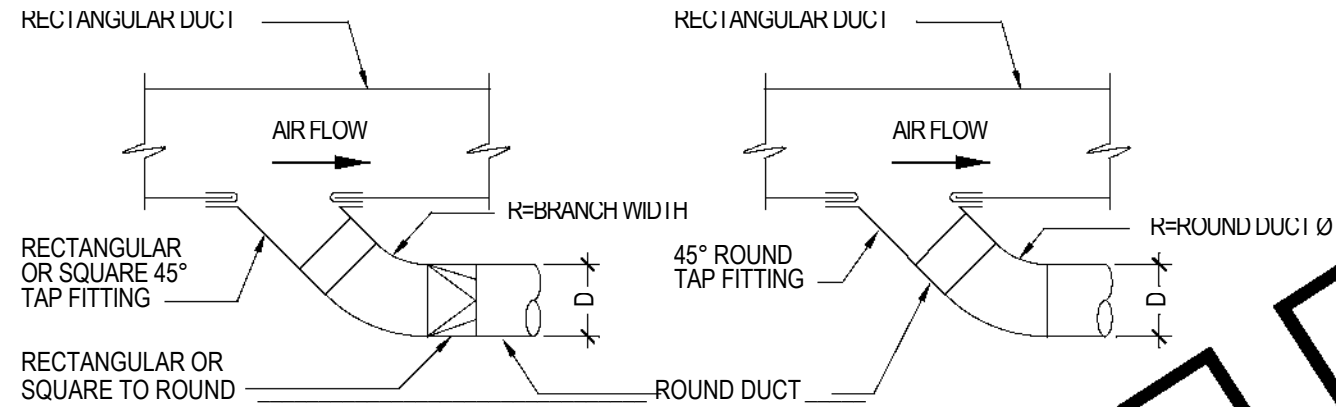



NOTE:

HOLE IN RECTANGULAR DUCT SHALL BE CUT LARGE ENOUGH SO THAT ROUGH METAL EDGE SHALL NOT PROJECT INTO AIR STREAM.

TYPICAL TAKE OFF FROM RECTANGULAR DUCT TO ROUND DUCT
NOT TO SCALE

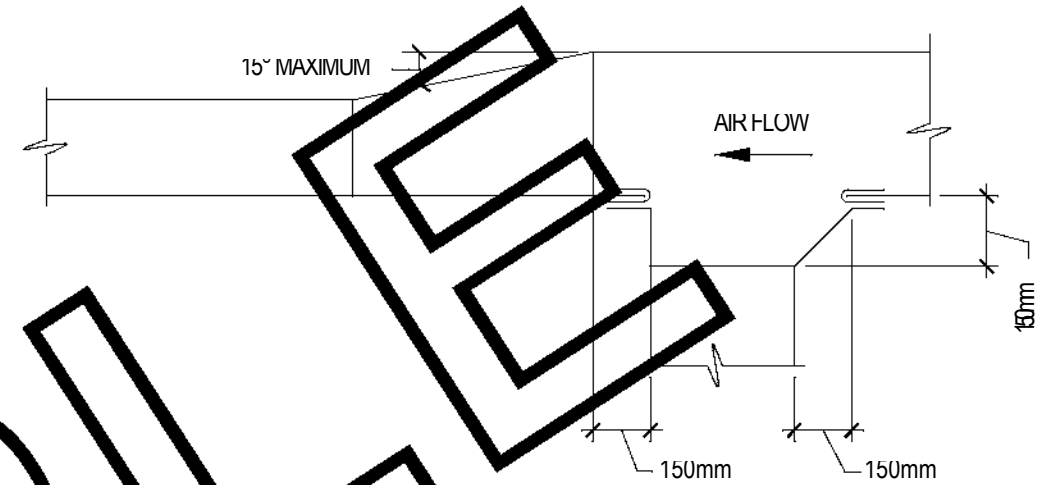

TYPICAL TAKE OFF & TRANSITION FROM SIDE OF DUCT

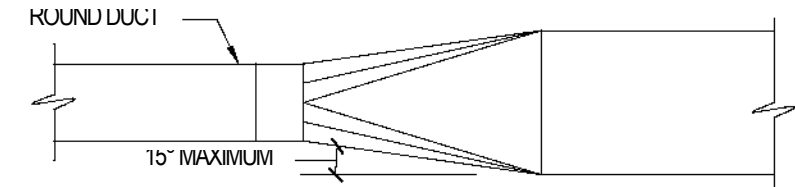

RECTANGULAR TO ROUND DUCT TRANSITION

DUCT TRANSITIONS
NOT TO SCALE

NOTE:

- THIS DRAWING IS ISSUED ONLY AS A SAMPLE FOR STANDARD DRAWINGS.
- ENTITY SHALL IDENTIFY AND DEVELOP STANDARD DRAWINGS FOR USE ON ITS PROJECTS.
- GENERAL NOTES ON STANDARD DRAWINGS TO CONTAIN, AS A MINIMUM, REFERENCE TO RELEVANT KEY DESIGN REQUIREMENTS (e.g. SPECIFICATION, MATERIAL, CODES, ETC.)
- WHEREVER APPROPRIATE MATERIAL TAKE OFF (MTO) IN A TABLE FORMAT TO BE PROVIDED IN THE DRAWING WITH DETAILS OF EACH COMPONENT (e.g. BOLTS, SUPPORT, STEEL SECTION, FLANGE, GLAND, ETC.)
- REFERENCE TO GENERAL NOTES, LEGENDS, ABBREVIATIONS, SECTION DETAILS, ETC., AS APPROPRIATE, TO BE PROVIDED ON STANDARD DRAWINGS.
- STANDARD DRAWINGS SHALL UNDERGO CHECKING APPROVAL PROCESS.

ENGINEER REVIEW STATUS	DATE:	NAME:
A - REVIEWED; WORK MAY PROCEED		
B - REVIEWED WITH COMMENTS; REVISE & RESUBMIT; WORK MAY PROCEED SUBJECT TO INCORPORATION OF COMMENTS		
C - OBJECTION - REVISE & RESUBMIT; WORK MAY NOT PROCEED		
D - REJECTED		
E - REVIEW NOT REQUIRED; WORK MAY PROCEED		

REV. No	DATE	REASON FOR ISSUE	رسم	مخطط	مخطط	مخطط	مخطط	مخطط	مخطط	مخطط
002	27/03/19	BORDER CHANGED AND ISSUED FOR USE								
000	06/11/17	ISSUED FOR USE								

DRAWING STATUS	ISSUED FOR USE
----------------	----------------

STANDARD DRAWING RECTANGULAR DUCT TO ROUND DUCT TRANSITION SHEET 1 OF 1	ARABIC TITLE	PROJECT TITLE 1 PROJECT TITLE 2 PROJECT TITLE 3	ARABIC TITLE	 هيئة كفاءة الإنفاق والمشروعات الحكومية Expenditure Efficiency & Projects Authority	PROJECT REFERENCE - FACILITY No. X X X CONTRACT No. X SCALE NTS DRAWING No. EPM-KEM-05-000002 REV 002
--	--------------	---	--------------	--	---