


ENGINEER REVIEW STATUS	DATE:	NAME:
A - REVIEWED; WORK MAY PROCEED		
B - REVIEWED WITH COMMENTS; REVISE & RESUBMIT; WORK MAY PROCEED SUBJECT TO INCORPORATION OF COMMENTS		
C - OBJECTION - REVISE & RESUBMIT; WORK MAY NOT PROCEED		
D - REJECTED		
E - REVIEW NOT REQUIRED; WORK MAY PROCEED		

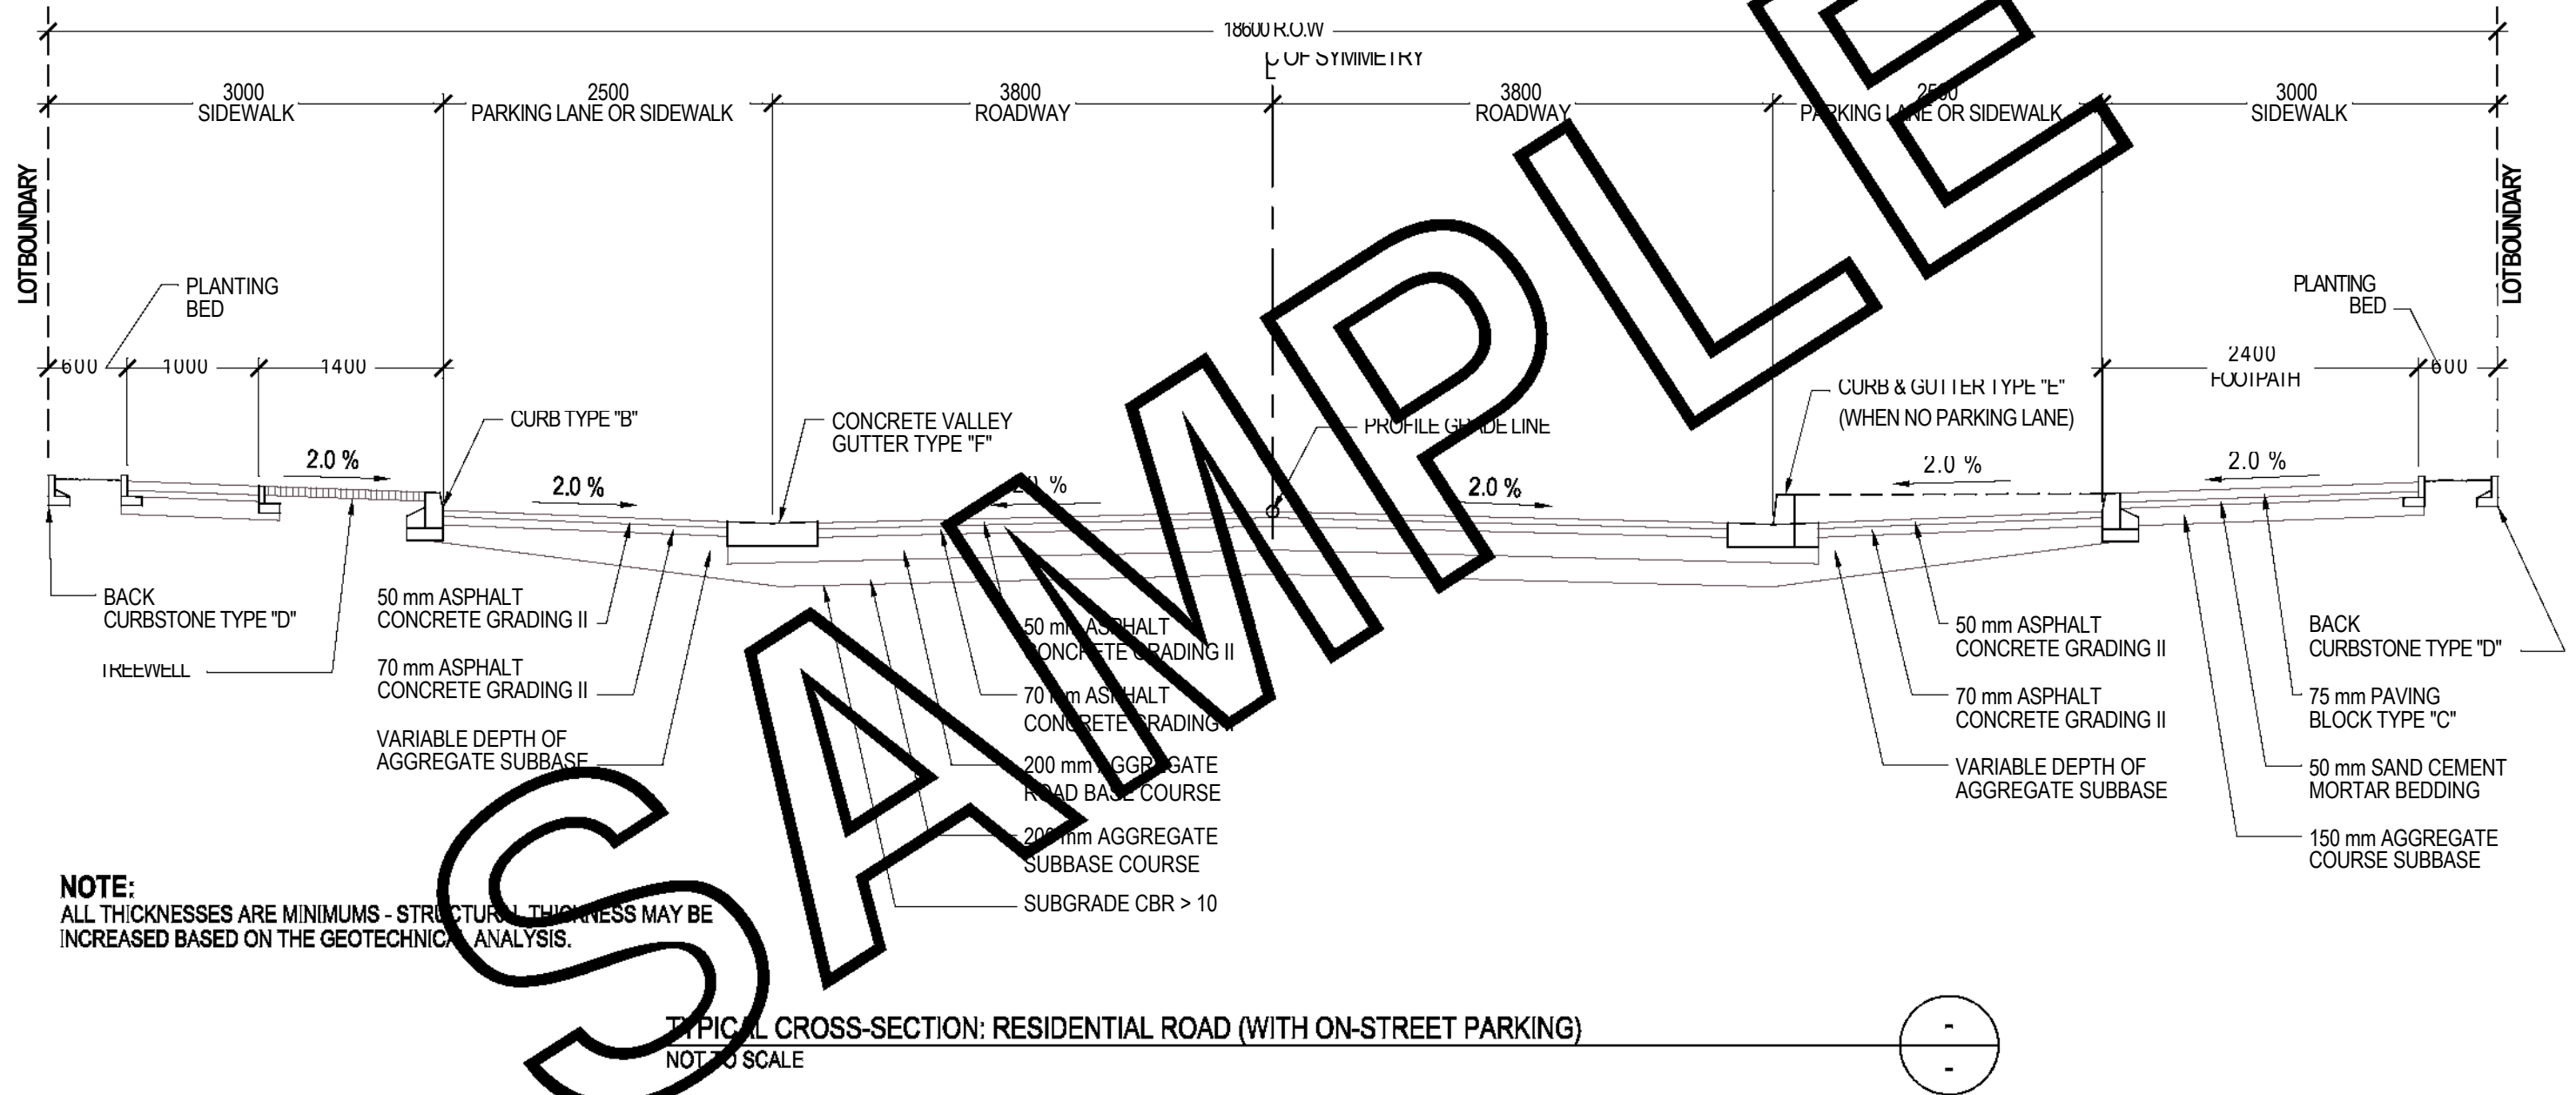

NOTE:
ALL THICKNESSES ARE MINIMUMS - STRUCTURAL THICKNESS MAY BE INCREASED BASED ON THE GEOTECHNICAL ANALYSIS.

NOTE:

- THIS DRAWING IS ISSUED ONLY AS A SAMPLE FOR STANDARD DRAWINGS.
- ENTITY SHALL IDENTIFY AND DEVELOP STANDARD DRAWINGS FOR USE ON ITS PROJECTS.
- GENERAL NOTES ON STANDARD DRAWINGS TO CONTAIN, AS A MINIMUM, REFERENCE TO RELEVANT KEY DESIGN REQUIREMENTS (e.g. SPECIFICATION, MATERIAL, CODES, ETC.)
- WHEREVER APPROPRIATE MATERIAL TAKE OFF (MTO) IN A TABLE FORMAT TO BE PROVIDED IN THE DRAWING WITH DETAILS OF EACH COMPONENT (e.g. BOLTS, SUPPORT, STEEL SECTION, FLANGE, GLAND, ETC.)
- REFERENCE TO GENERAL NOTES, LEGENDS, ABBREVIATIONS, SECTION DETAILS, ETC., AS APPROPRIATE, TO BE PROVIDED ON STANDARD DRAWINGS.
- STANDARD DRAWINGS SHALL UNDERGO CHECKING APPROVAL PROCESS.

002	27/03/19 BORDER CHANGED AND ISSUED FOR USE								
000	06/11/17 ISSUED FOR USE								
REV. No	DATE	REASON FOR ISSUE	رسم	مخطط	تصميم	مراجعة	مراجعة	مراجعة	مراجعة
DRAWING STATUS									
ISSUED FOR USE									
PROJECT REFERENCE -									
FACILITY No. XXX									
CONTRACT No. X									
SCALE			DRAWING No.						REV
NTS			EPM-KEC-05-000001						002

STANDARD DRAWING TYPICAL CROSS-SECTION RESIDENTIAL ROAD SHEET 1 OF 1	ARABIC TITLE	PROJECT TITLE 1 PROJECT TITLE 2 PROJECT TITLE 3	ARABIC TITLE	
---	--------------	---	--------------	---