


ONE-WAY SLAB SCHEDULE						
MARK	T	BOTTOM BARS	TOP BARS		TEMPERATURE BARS	REMARKS
			ENDS	INTERIOR		
-	-	-	-	-	-	-
-	-	-	-	-	-	-
-	-	-	-	-	-	-

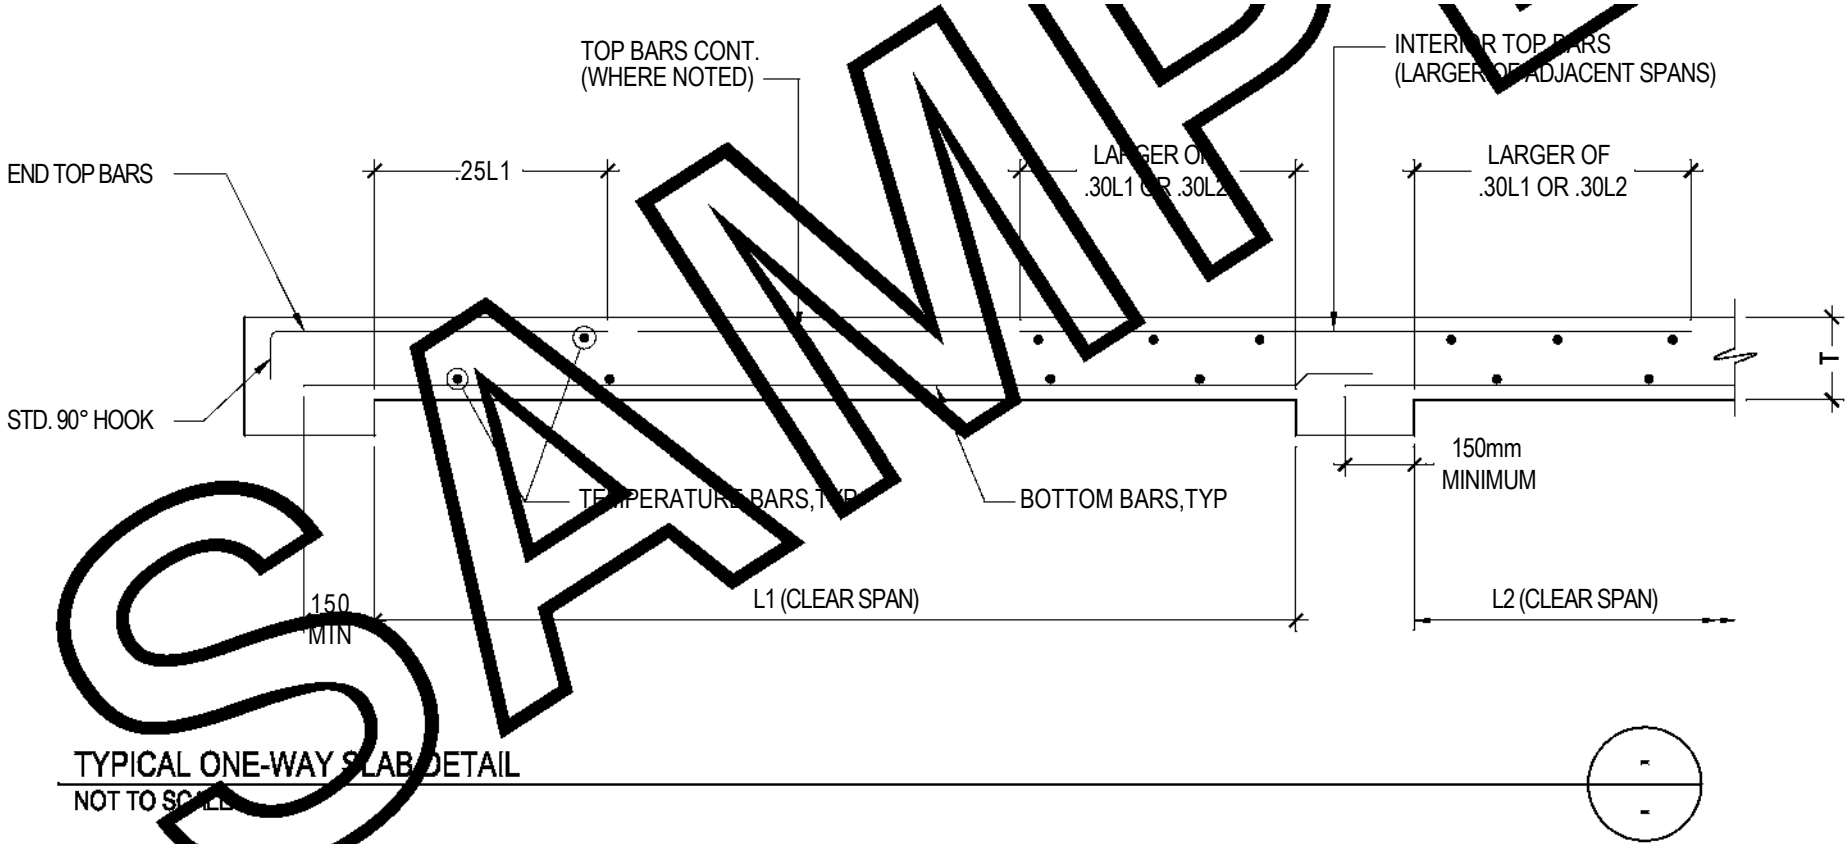

- NOTE:**
- THIS DRAWING IS ISSUED ONLY AS A SAMPLE FOR STANDARD DRAWINGS.
 - ENTITY SHALL IDENTIFY AND DEVELOP STANDARD DRAWINGS FOR USE ON ITS PROJECTS.
 - GENERAL NOTES ON STANDARD DRAWINGS TO CONTAIN, AS A MINIMUM, REFERENCE TO RELEVANT KEY DESIGN REQUIREMENTS (e.g. SPECIFICATION, MATERIAL, CODES, ETC.)
 - WHEREVER APPROPRIATE MATERIAL TAKE OFF (MTO) IN A TABLE FORMAT TO BE PROVIDED IN THE DRAWING WITH DETAILS OF EACH COMPONENT (e.g. BOLTS, SUPPORT, STEEL SECTION, FLANGE, GLAND, ETC.)
 - REFERENCE TO GENERAL NOTES, LEGENDS, ABBREVIATIONS, SECTION DETAILS, ETC., AS APPROPRIATE, TO BE PROVIDED ON STANDARD DRAWINGS.
 - STANDARD DRAWINGS SHALL UNDERGO CHECKING APPROVAL PROCESS.

ENGINEER REVIEW STATUS	DATE:	NAME:
A - REVIEWED; WORK MAY PROCEED		
B - REVIEWED WITH COMMENTS; REVISE & RESUBMIT; WORK MAY PROCEED SUBJECT TO INCORPORATION OF COMMENTS		
C - OBJECTION - REVISE & RESUBMIT; WORK MAY NOT PROCEED		
D - REJECTED		
E - REVIEW NOT REQUIRED; WORK MAY PROCEED		

REV. No	DATE	REASON FOR ISSUE	رسم	مراجعة	مخطط	مخطط	مخطط	مخطط	مخطط	مخطط
002	27/03/19	BORDER CHANGED AND ISSUED FOR USE								
000	06/11/17	ISSUED FOR USE								

STANDARD DRAWING
TYPICAL ONE-WAY
SLAB DETAIL
SHEET 1 OF 1

ARABIC TITLE	PROJECT TITLE 1	ARABIC TITLE	 هيئة كفاءة الإنفاق والمشروعات الحكومية Expenditure Efficiency & Projects Authority	PROJECT REFERENCE -		
	PROJECT TITLE 2			FACILITY No. XXX		
	PROJECT TITLE 3			CONTRACT No. X		
				SCALE NTS	DRAWING No. EPM-KES-05-000003	REV 002